




85'-0"

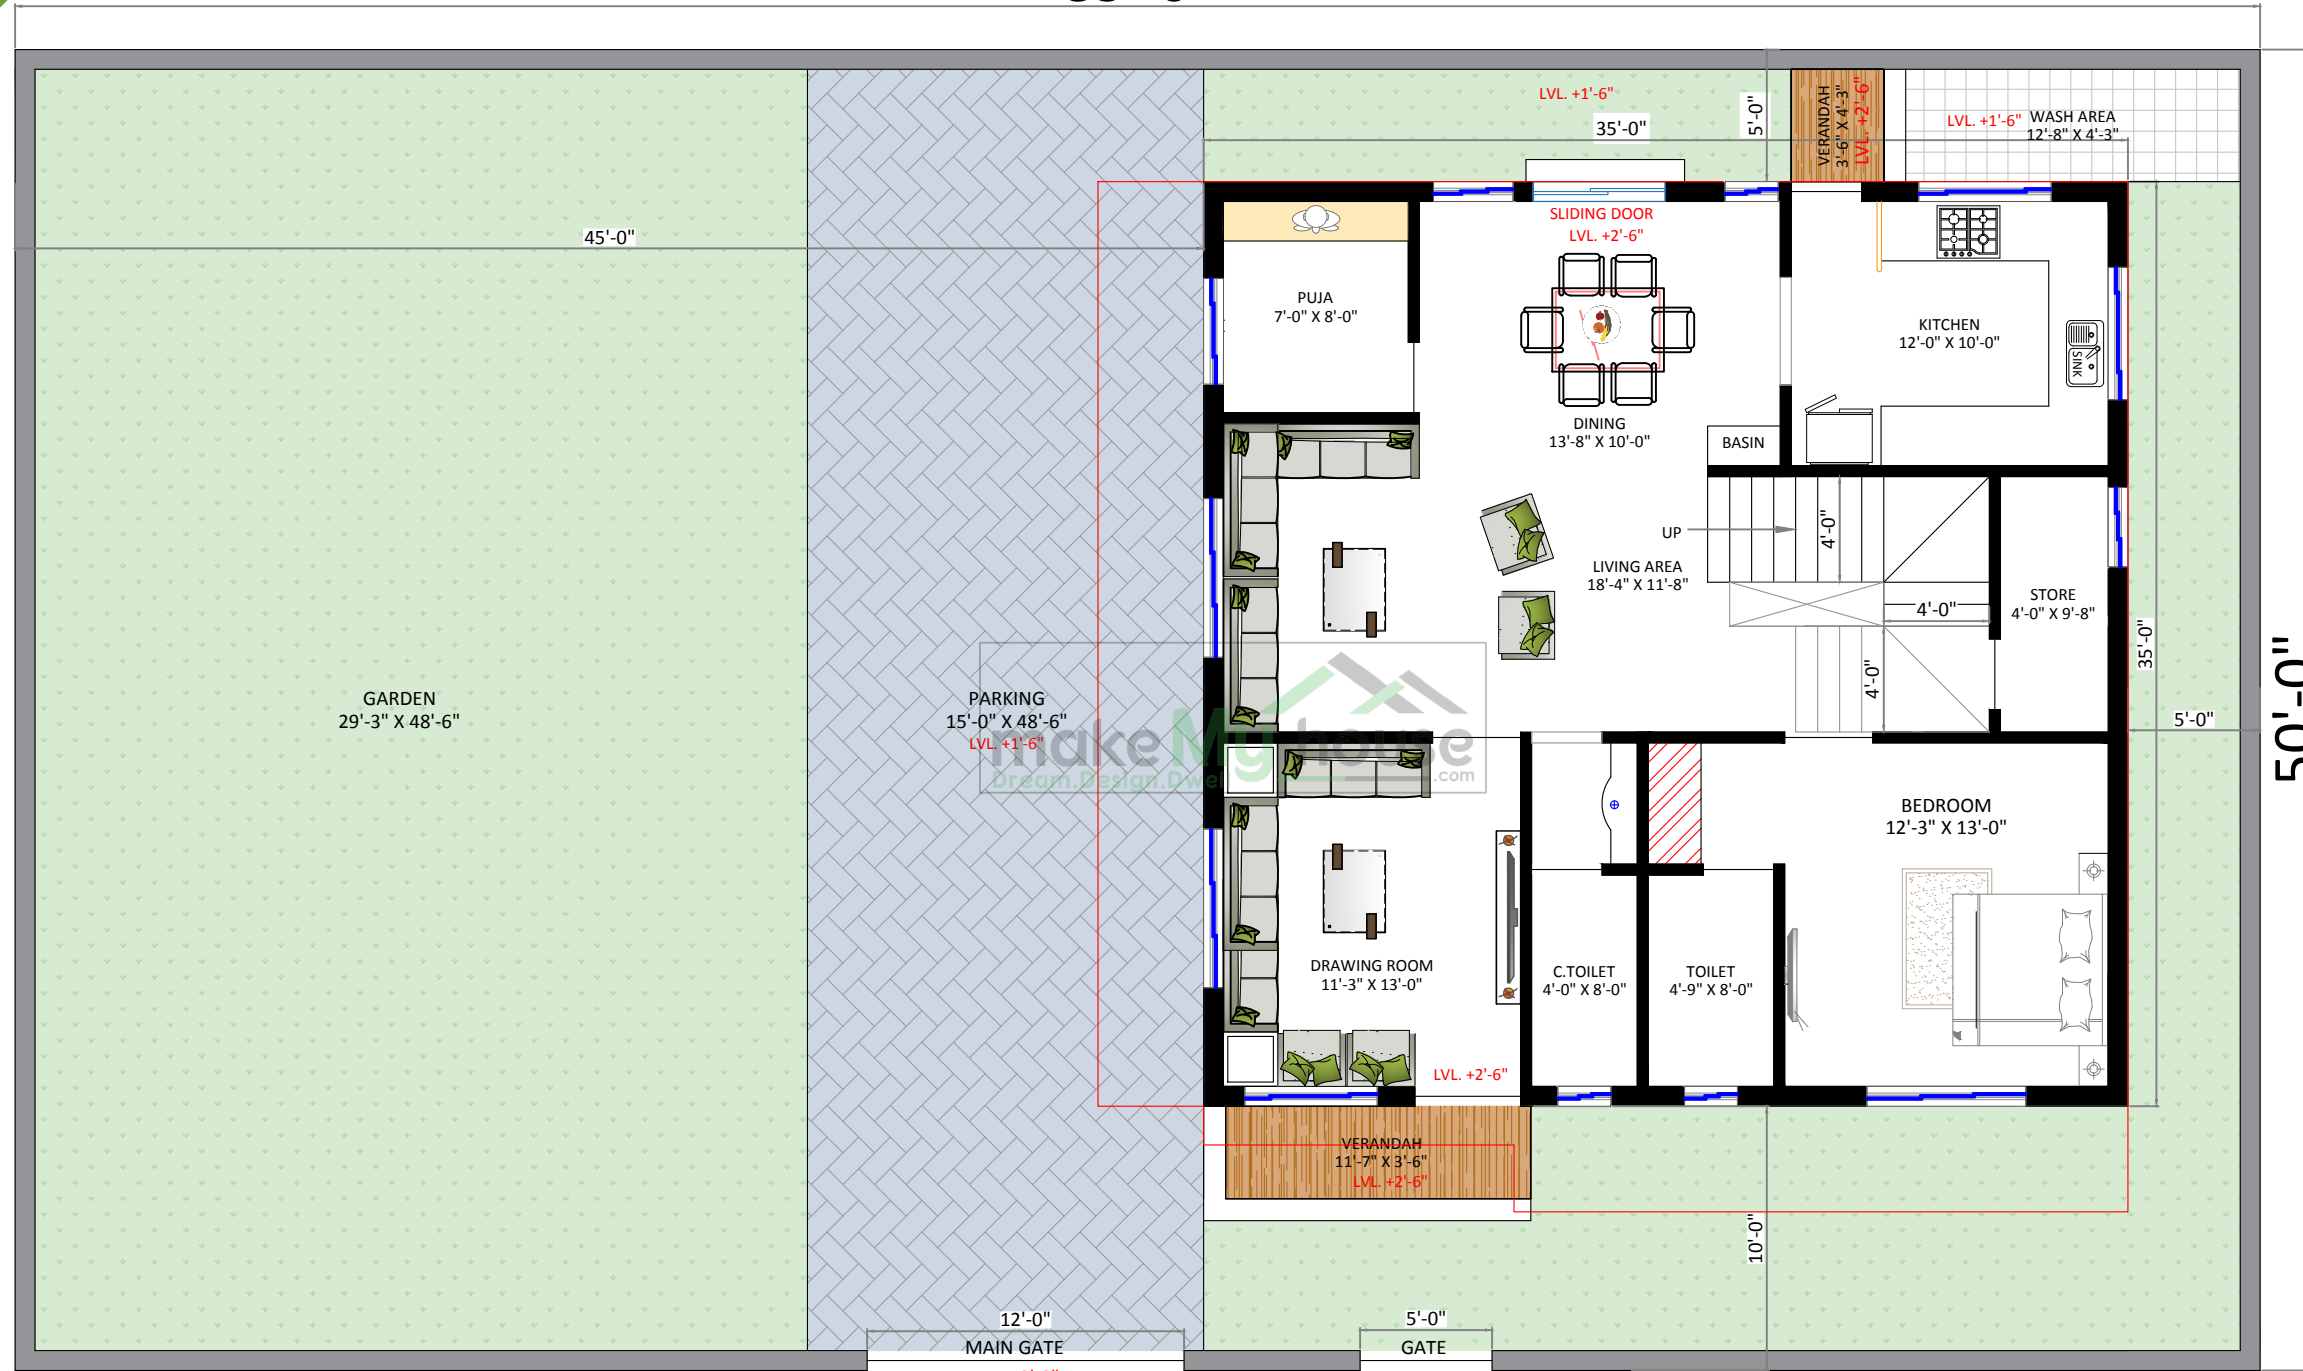

DESIGN: GROUND FLOOR PLAN


Floor height:- 11'0" Including slab
 Staircase width:-Mention on Floor Plan
 Riser:- 7"
 Tread:- 10"
 Wall thickness:- Outer side:- 9"
 Wall thickness:- Inner side:- 5"
 Levels:- Mention on Floor Plan
 Setback:- No
 Reference Images:- No
 Sloping roof:- No
 Ramp Angle/Degree:- no
 City:- ANJAR
 State:- GUJARAT
 Important Notes:-

KEY FACTOR'S :

- Spacious Rooms
- Light and Ventilation


Client Name: Mr.Naresh Ji
 Project Type: Residential
 Date: 02-05-24

SHEET NO. : P-01

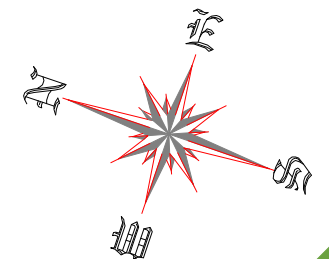

ROAD
GROUND FLOOR PLAN
 SLAB AREA = 1475.21 sq.ft.

This drawing is the property of makemyhouse.com It may not be used for any purpose other than the owner.
 makemyhouse.com does not authorize the reproduction or conveyance of any information contained herein without prior written permission.

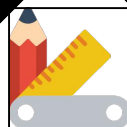

GENERAL NOTES

All dimensions in inches | Dimensions to be strictly followed |
 Any discrepancy between the architectural/ structural or services drawings
 must be brought to attention of Architect





85'-0"

41'-0"



DESIGN: FIRST FLOOR PLAN


Floor height:- 11'0" Including slab
 Staircase width:- Mention on Floor Plan
 Riser:- 7"
 Tread:- 10"
 Wall thickness:- Outer side:- 9"
 Wall thickness:- Inner side:- 5"
 Levels:- Mention on Floor Plan
 Setback:- No
 Reference Images:- No
 Sloping roof:- No
 Ramp Angle/Degree:- no
 City:- ANJAR
 State:- GUJARAT
 Important Notes:-

KEY FACTOR'S :

- Spacious Rooms
- Light and Ventilation

Client Name: Mr.Naresh Ji
 Project Type: Residential
 Date: 02-05-24

SHEET NO. : P-01

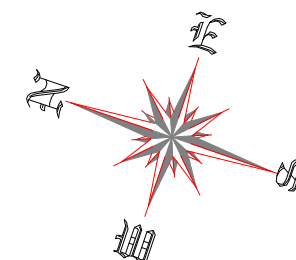

ROAD

FIRST FLOOR PLAN

SLAB AREA = 1458 sq.ft.

This drawing is the property of makemyhouse.com It may not be used for any purpose other than the owner.
 makemyhouse.com does not authorize the reproduction or conveyance of any information contained herein without prior written permission.

GENERAL NOTES

All dimensions in inches | Dimensions to be strictly followed |
 Any discrepancy between the architectural/ structural or services drawings
 must be brought to attention of Architect

